



ST "NORTHERN DUKE" (1936)

MESRS: DEUTSCHE SCHIFF- & MASCHINENBAU A.G. WERK SEEBECK
YARD No 545/56 AND 559

AMENDED PLAN "PROFILE AND DECK"

PLAN No 14386
BREMEN LETTER M OF 19.12.35.

545 "Northern Pride"
556 Gift.
559 Duke.

550 "Northern Joan"
"Northern Chief"

2/7.
D. 1.
See

PLANS TRANSFERRED
TO SISTER VESSEL

for them © 2021



Lloyd's Register
Foundation

MESSRS: *DESCHIMAG WERK CEEBECK'S YARD No 559*

*STEAM TRAWLER "NORTHERN DUKE" **

MIDSHIP SECTION AS BUILT.

BREMEN FIRST ENTRY REPORT No 1854

003994-004002-0228



© 2020

Lloyd's Register
Foundation

MAIN

[illegible]

Midship - Section *AS BUILT.*
of
Steel-screw steam trawler "NORTHERN DUKE."
1:25

Scantlings:
Side frames to longitudinal plan
Frames spacing " "
Bulkheads " "
Keel and stem $\downarrow 200 \times 40$
Propeller post
Rudder " } with plan to be submitted
Rudder }

Equipment	$L \times (B+D) = 8164$
1 Anchor	13 cwt's stockless
1 "	12 " "
1 "	4 1/2 " ex stock
150 Fathoms	1 1/2 " stud link cable = 132 1/2 cwt's
60 "	2 1/4 " flexible steel wire
60 "	2 1/4 " " "

[illegible][illegible]

Technical drawing of a structural frame, likely a bridge or industrial structure, showing dimensions and construction details. The drawing includes a vertical section and a plan view.

Dimensions and Labels:

- Top right corner: $\pm 75.75.2$ and 75.18
- Top horizontal section: $\pm 75.55.6$
- Vertical section: $\pm 170.75.8$
- Horizontal section: $\pm 170.75.8$
- Label: *Cement*
- Label: *elektrische weiden*
- Bottom horizontal section: $\pm 130.65.8$
- Label: 6^m
- Bottom right corner: $\pm 155.85.2$ and $75.75.18$
- Label: *75.75.18*

[illegible][illegible]

MESSRS: DEUTSCHE SCHIFF- & MASCHINENBAU A.G. WERK SEEBECK
YARD No 545-56 AND 559

FINAL PLAN OF STERN FRAME

PLAN No 14.345

BREMEN LETTER M OF 14.12.35

" Northern Pride "

545 Pride
546 Gem
547 Wave
548 Dawn
549 Spray
550 Palm
551 Sun
552 Sky
553 Rover
554 Chief
555 Edward
556 Luff.

PLANS TRANSFERRED
TO SISTER VESSEL
Northern Gem

~~D.S. 217 - See~~

014596-014603-0045



© 2021

Lloyd's Register
Foundation

20.12.35.

S.S. 545-56 u. 559.

Hintersteven.

1:10 u. 1:5.


Bemerkungen:

Die eingeschriebenen Maße sind Fertigmaße.

Die blau markierten Flächen sind auf Maß zu bearbeiten.

Material: Stahlformguß, blasenfrei.

Alles nach Vorschrift und mit Test des Lloyd's Register of Shipping.

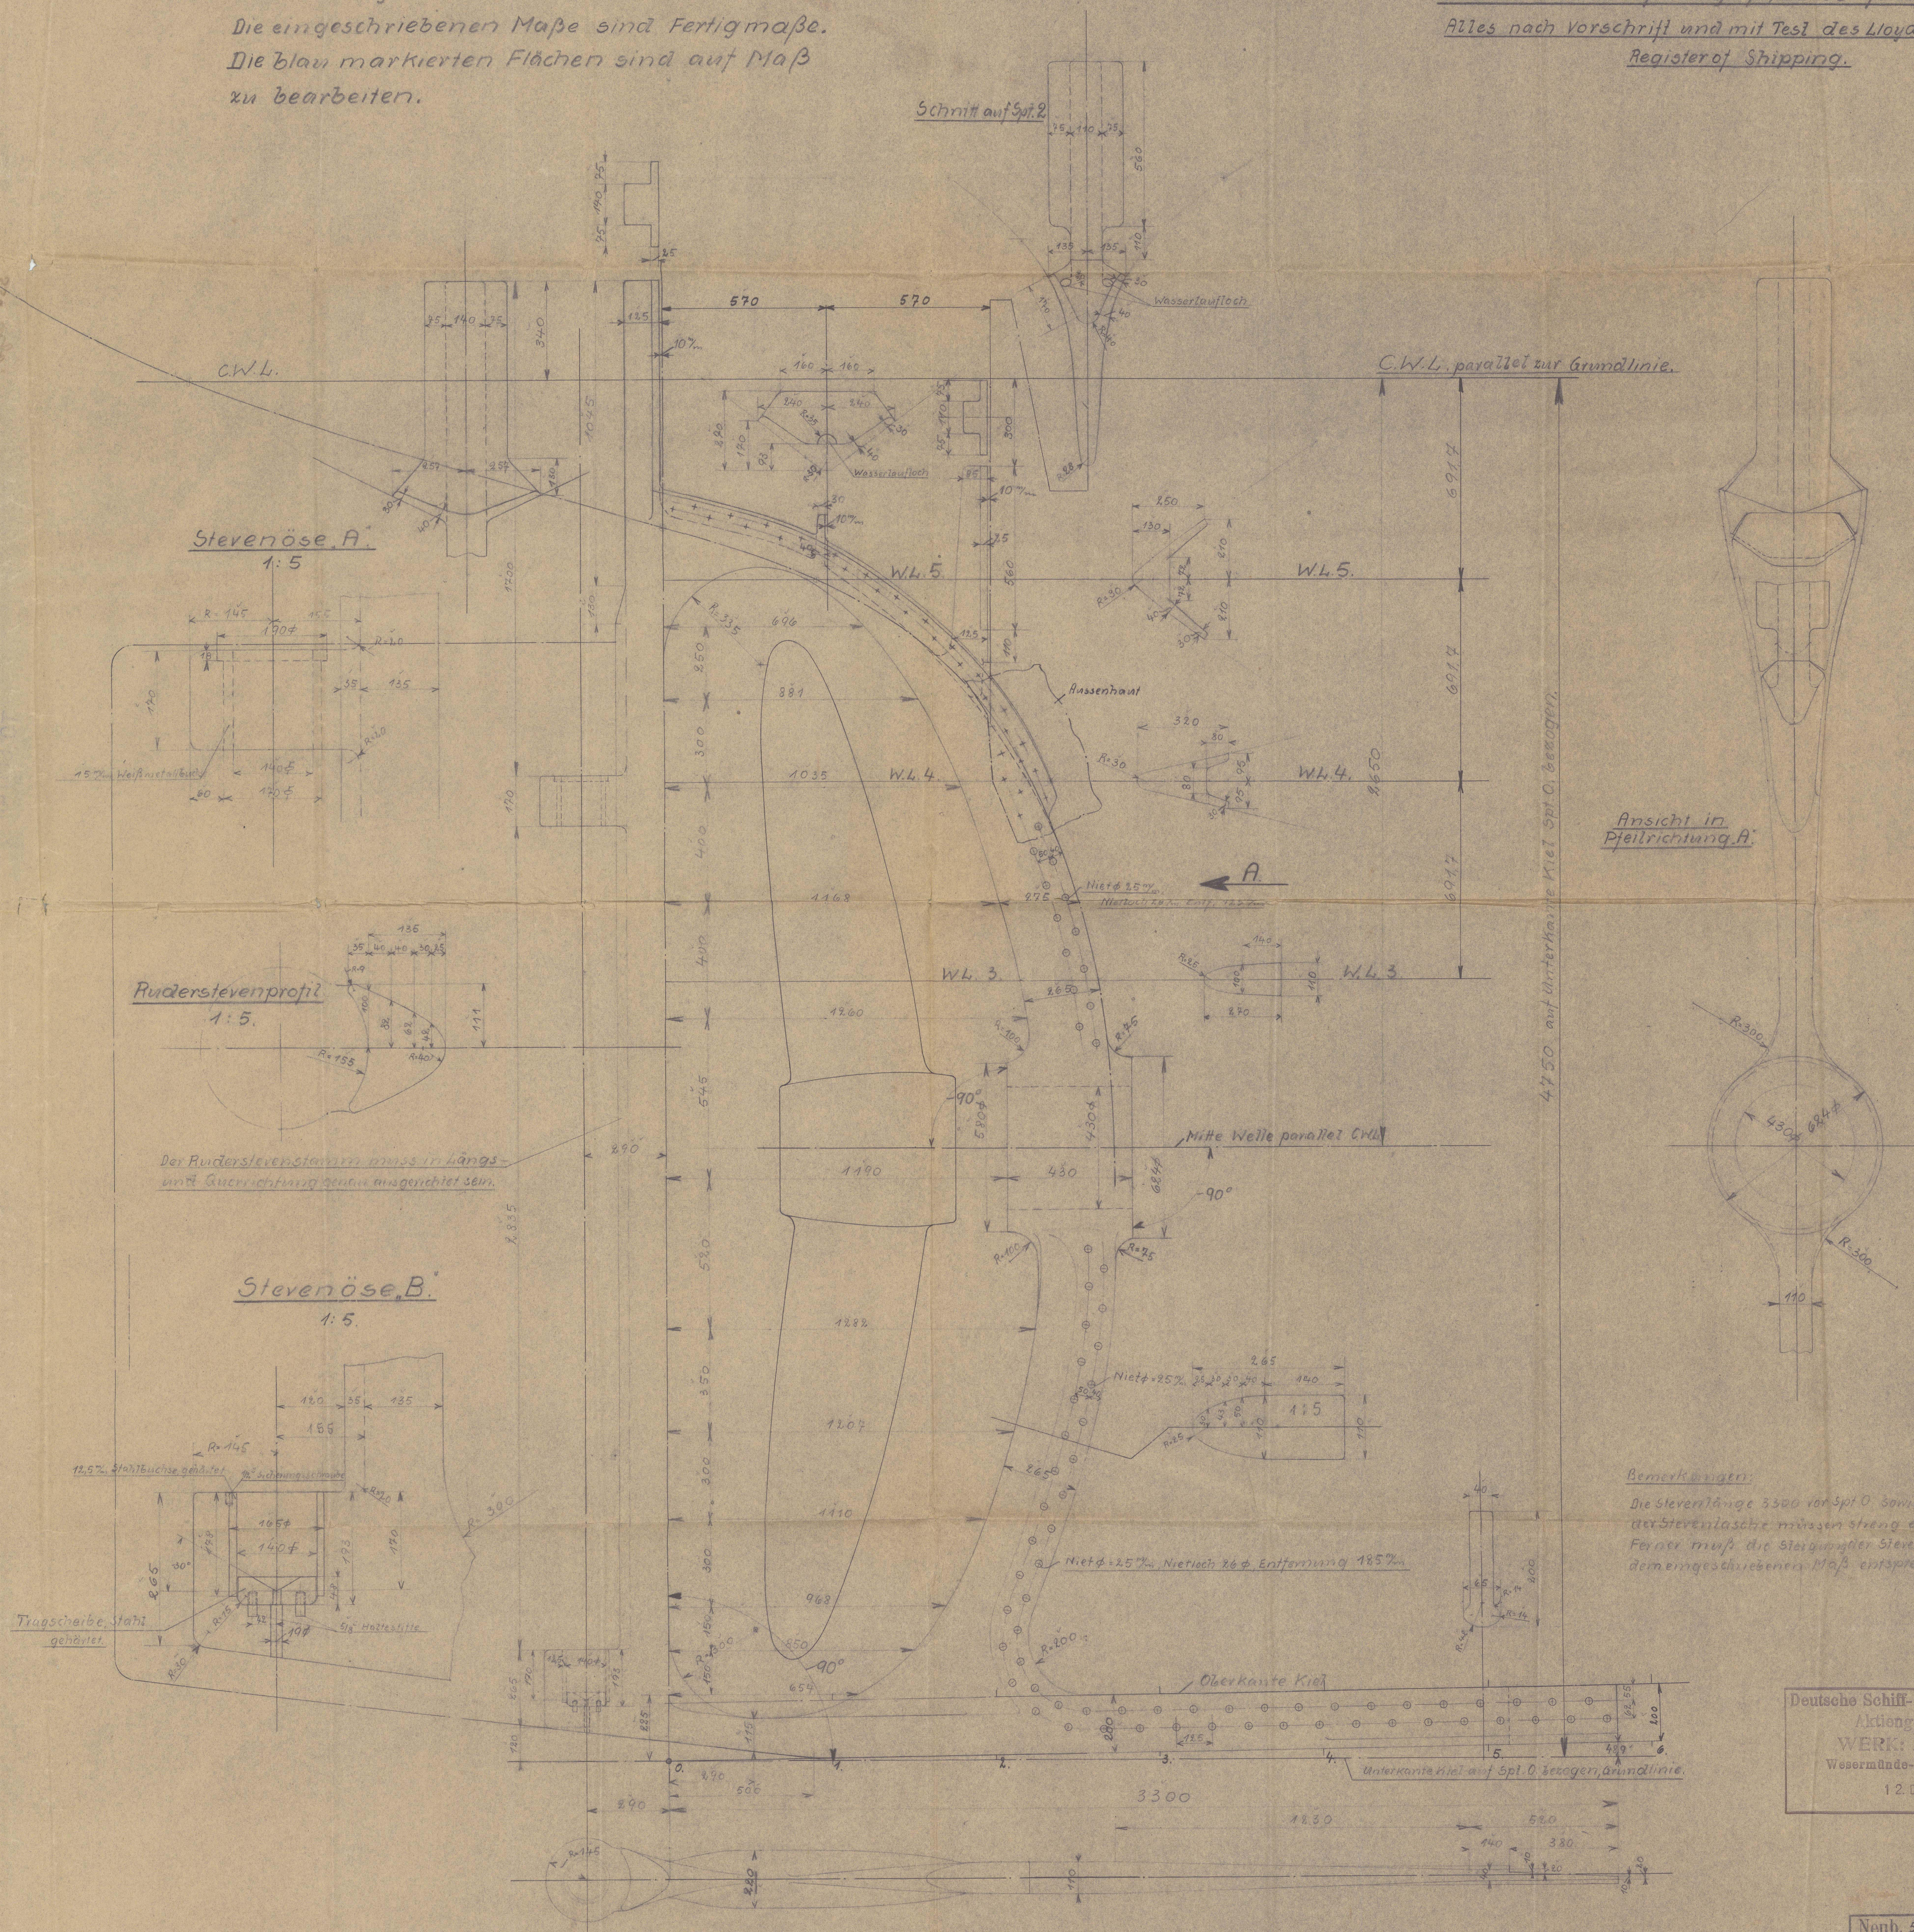

Deutsche Schiff- und Maschinenbau
Aktiengesellschaft
WERK: SEEBECK
Wesermünde-G. Bremerhaven.
12. DEZ. 1935

Neub. 545/56-59'roj. ✓
Hintersteven
Zeichnung No. 14345
Mappe / 3. 12. 1935.
C.W.L.

MESSRS: DEUTSCHE SCHIFF- & MASCHINENBAU A. G. WERK SEEBECK

YARD No 545-56 AND 559.

- RUDDER - PLAN No 14365

BREMEN LETTER M OF 14. 12. 35.

545

546

547

545

Genie

546

Wave

547

Dawn

548

Spray

549

Foam

550

Sun

551

Sky

552

Rowers

553

Chief

554

Keelward

555

Left.

556

Northern Trade



D. S. 217-See

PLANS TRANSFERRED
TO SISTER VESSEL

Northern



©2021

Lloyd's Register
Foundation

014546-014508-0046

